


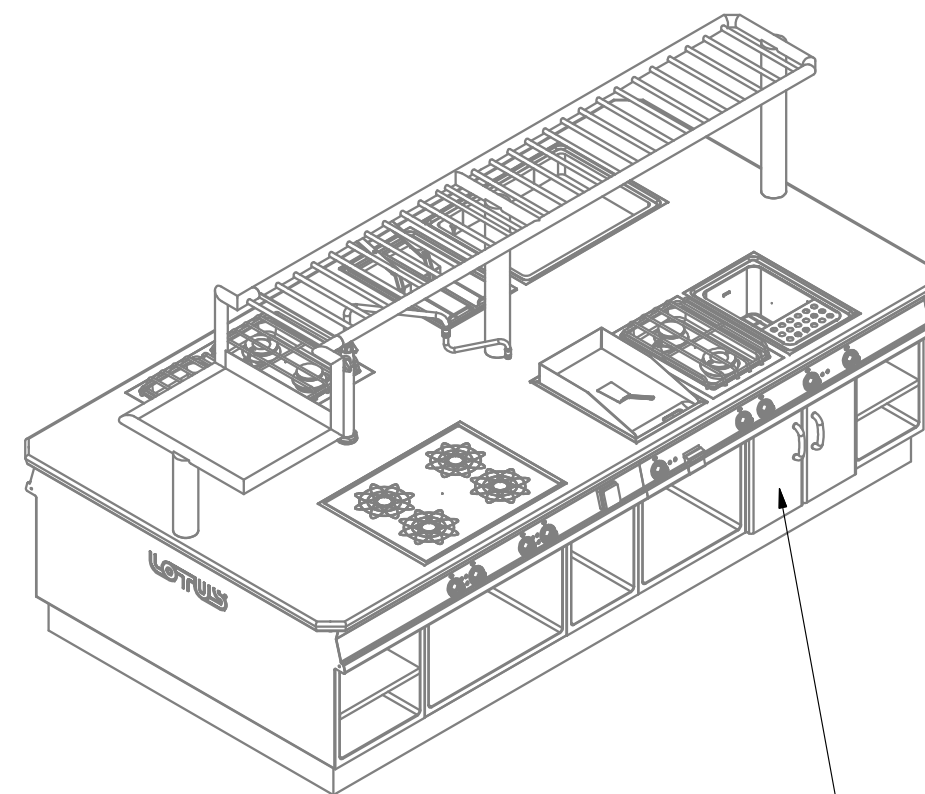
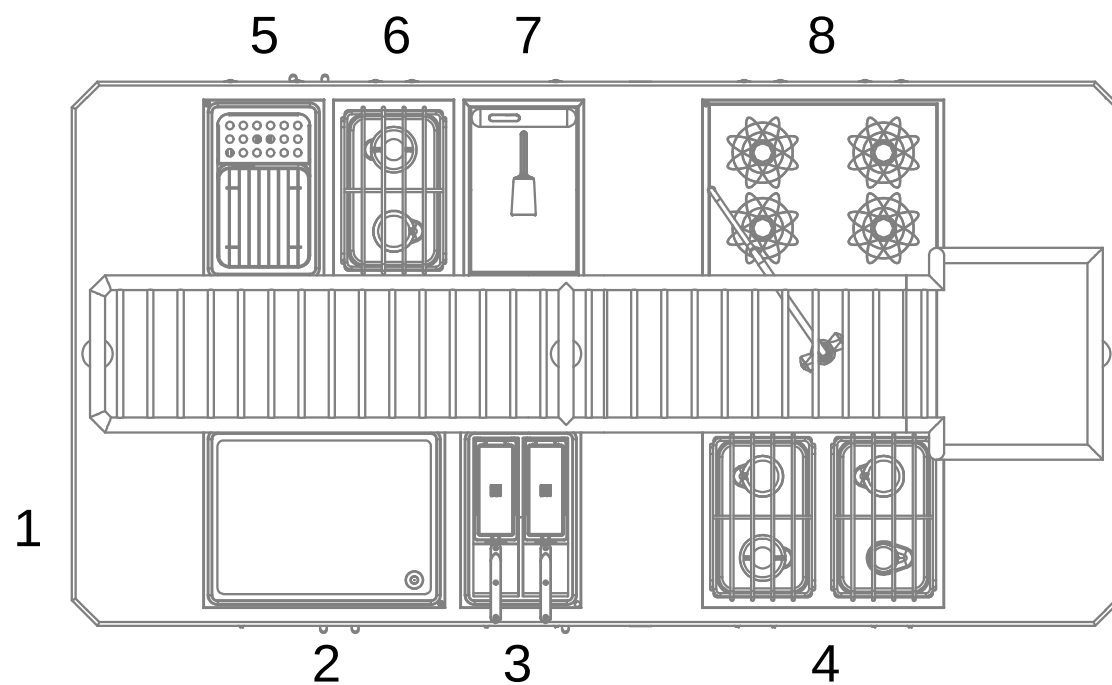
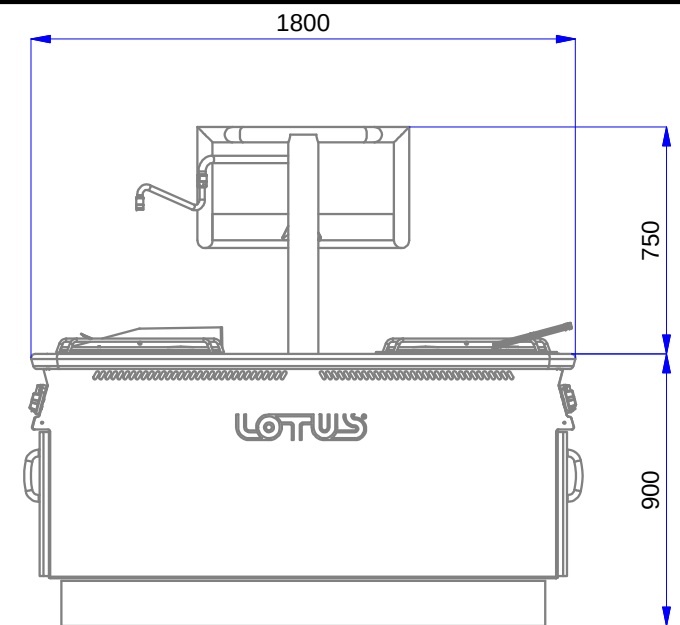
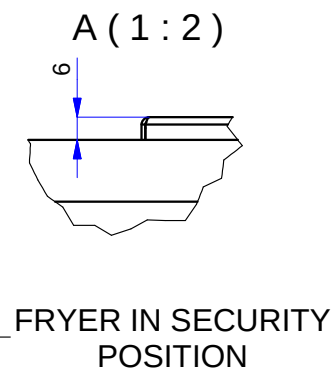


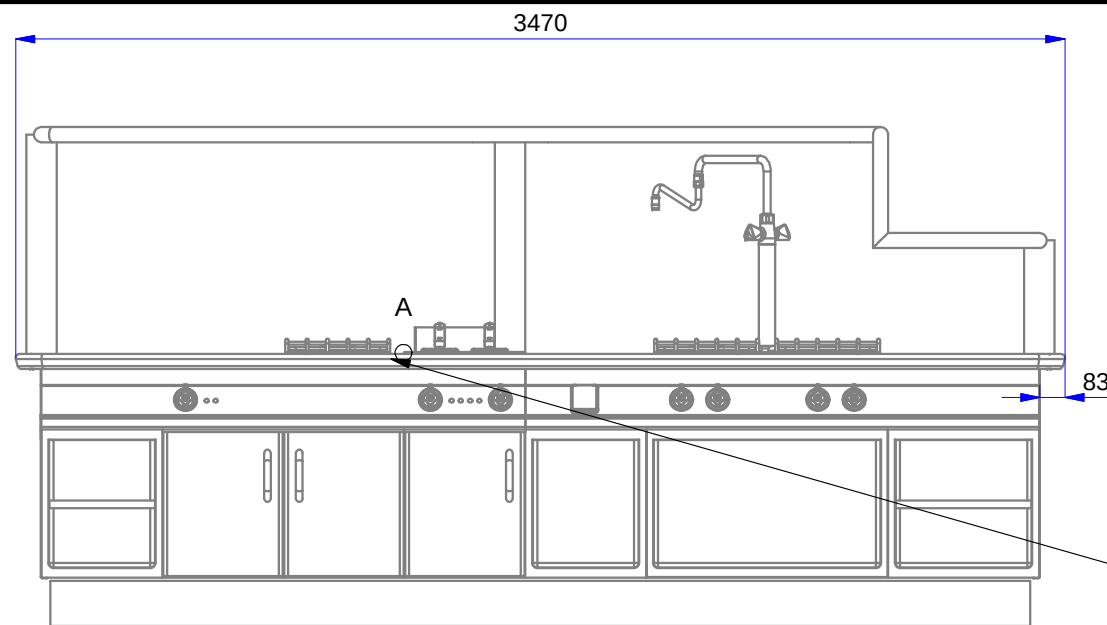


SPACE FOR CONNECTION

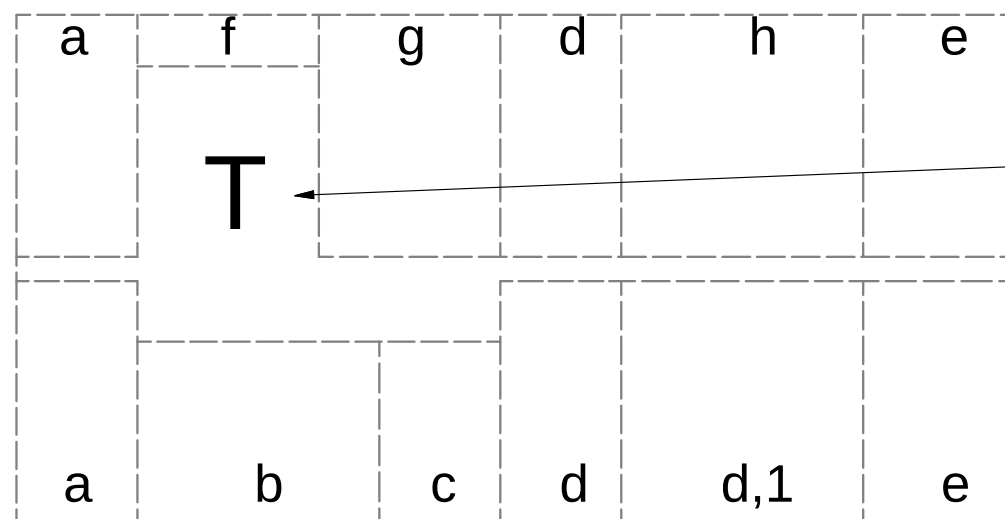

BIASIATO ERIK Biasiato Erik				LOTUS	
LAYOUT OFFICE CERTIFIED ISO9001				FOOD CATERIGN EQUIPMENT	
Data:	Scala:	Foglio:	Pag:		

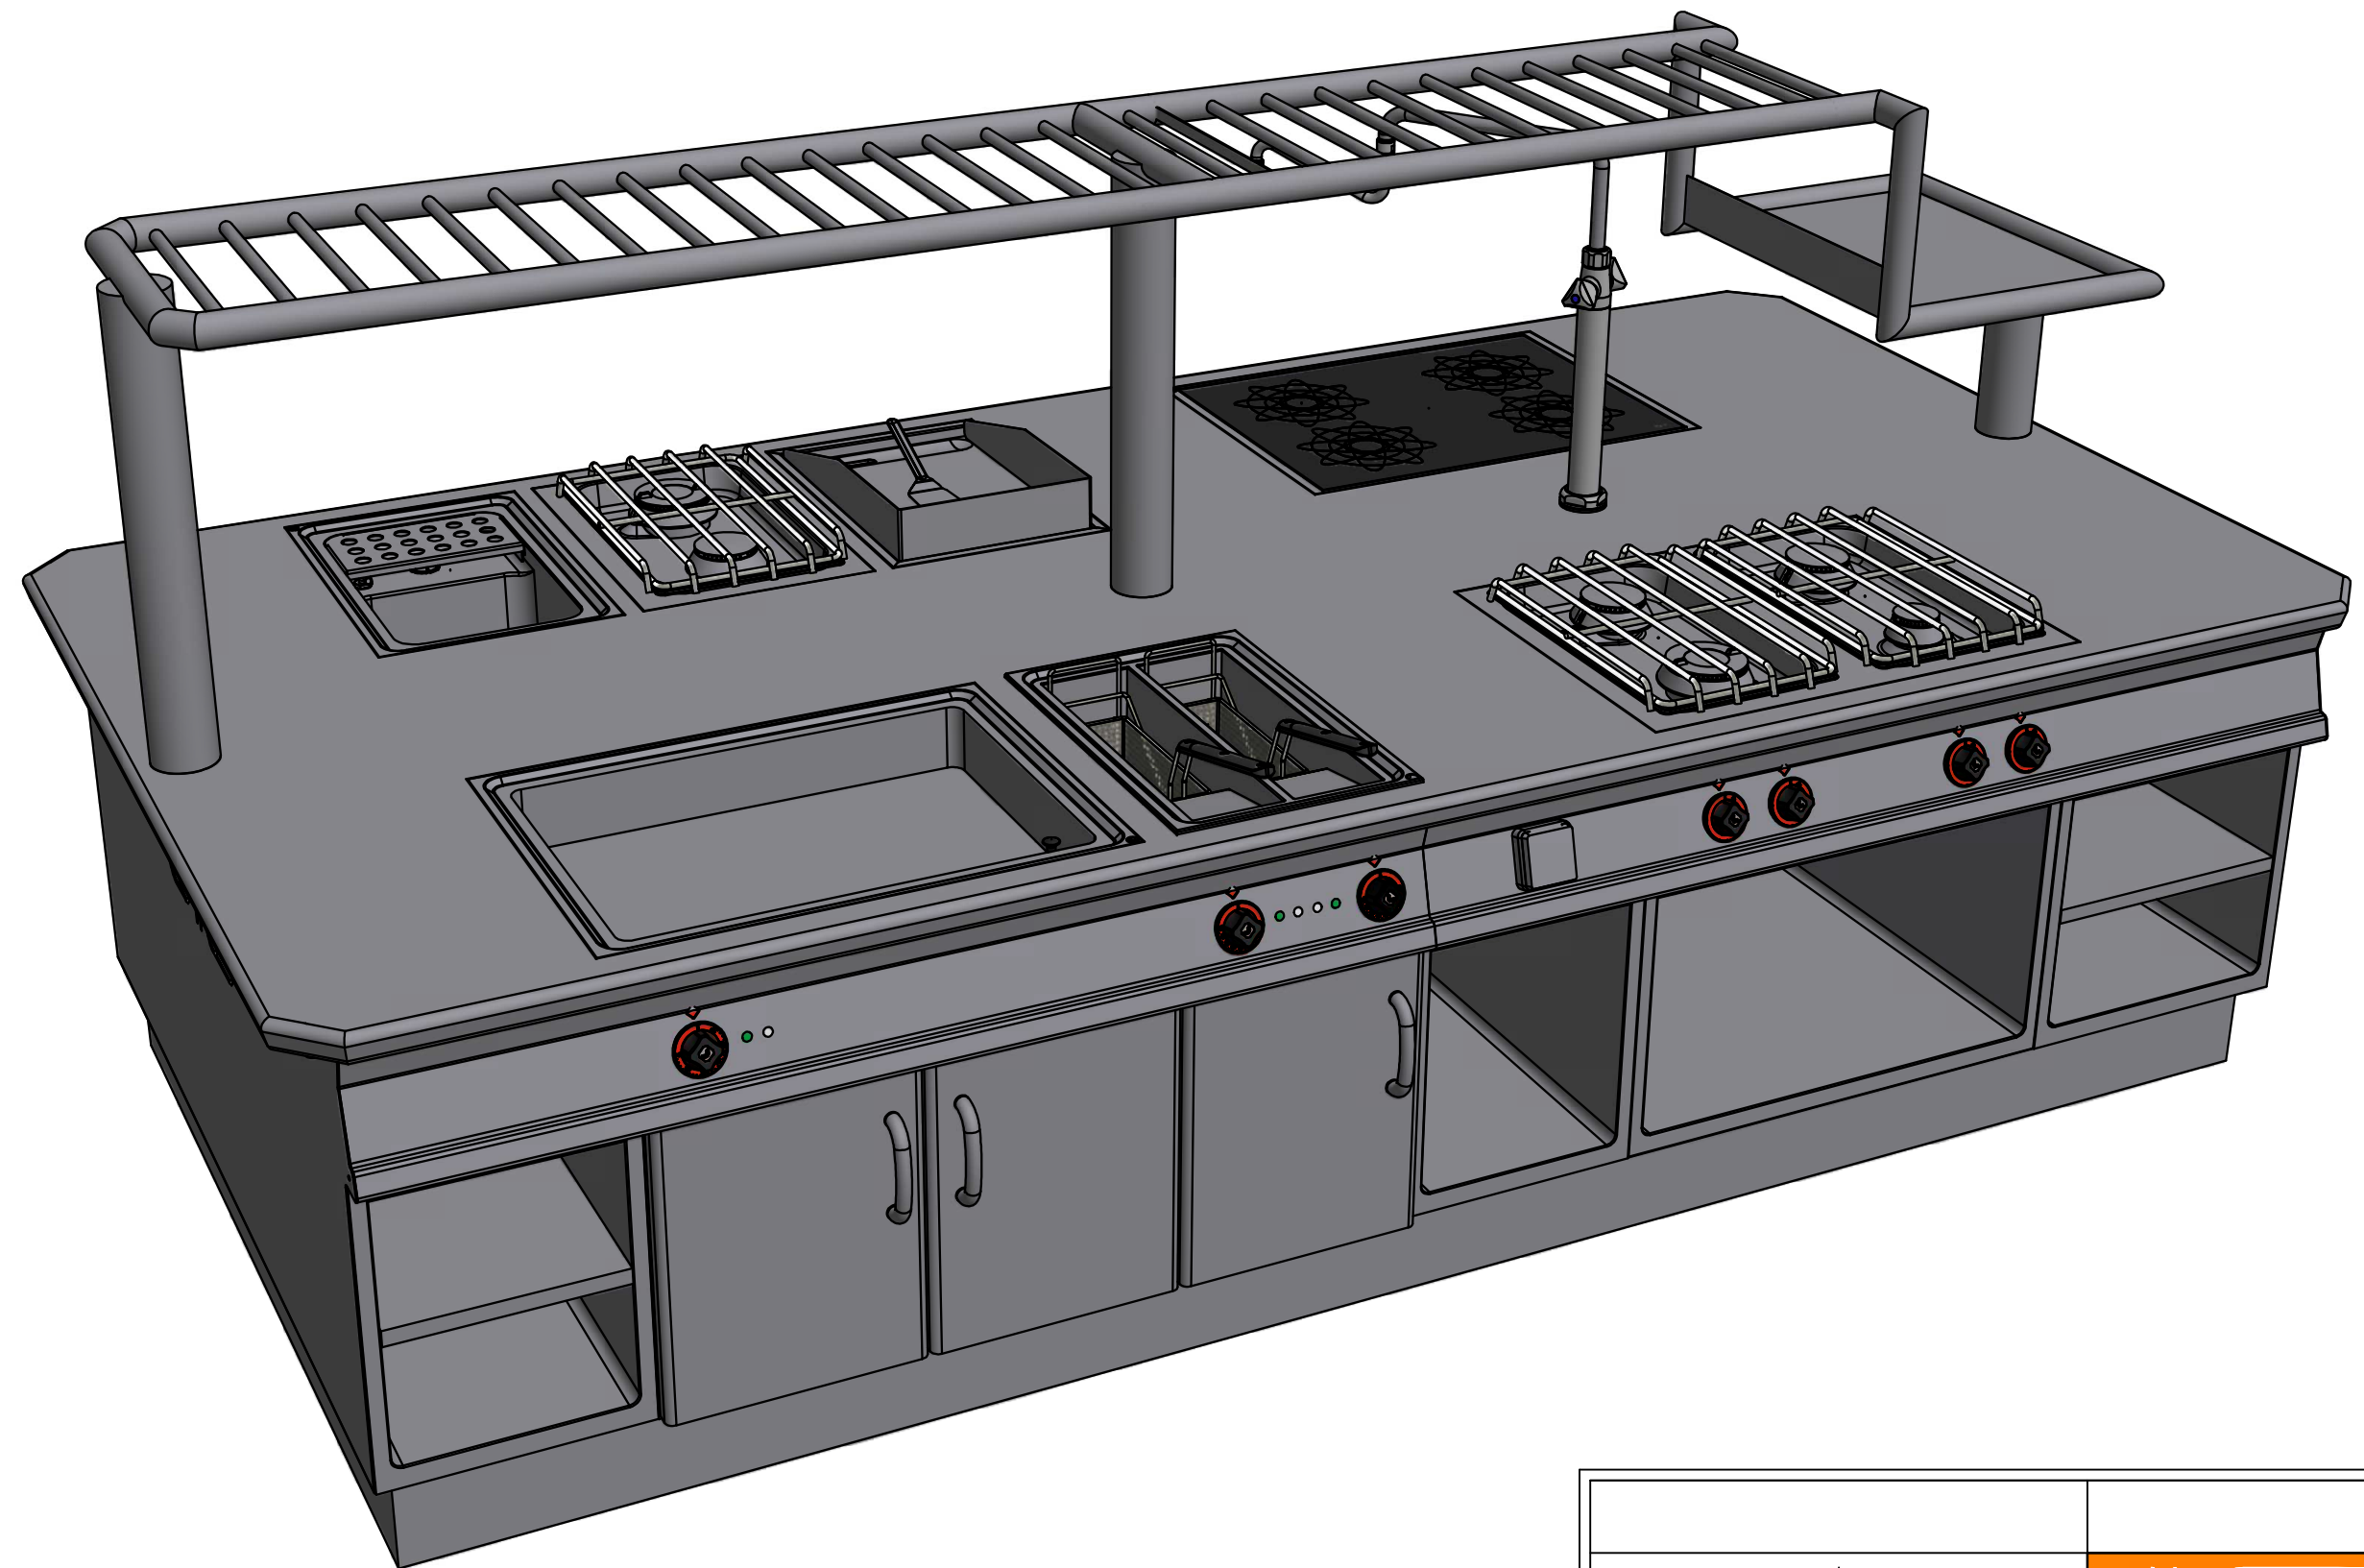

BIASIATO ERIK Biasiato Erik				LOTUS	
LAYOUT OFFICE CERTIFIED ISO9001				FOOD CATERIGN EQUIPMENT	
Data:	Scala:	Foglio:	Pag:		

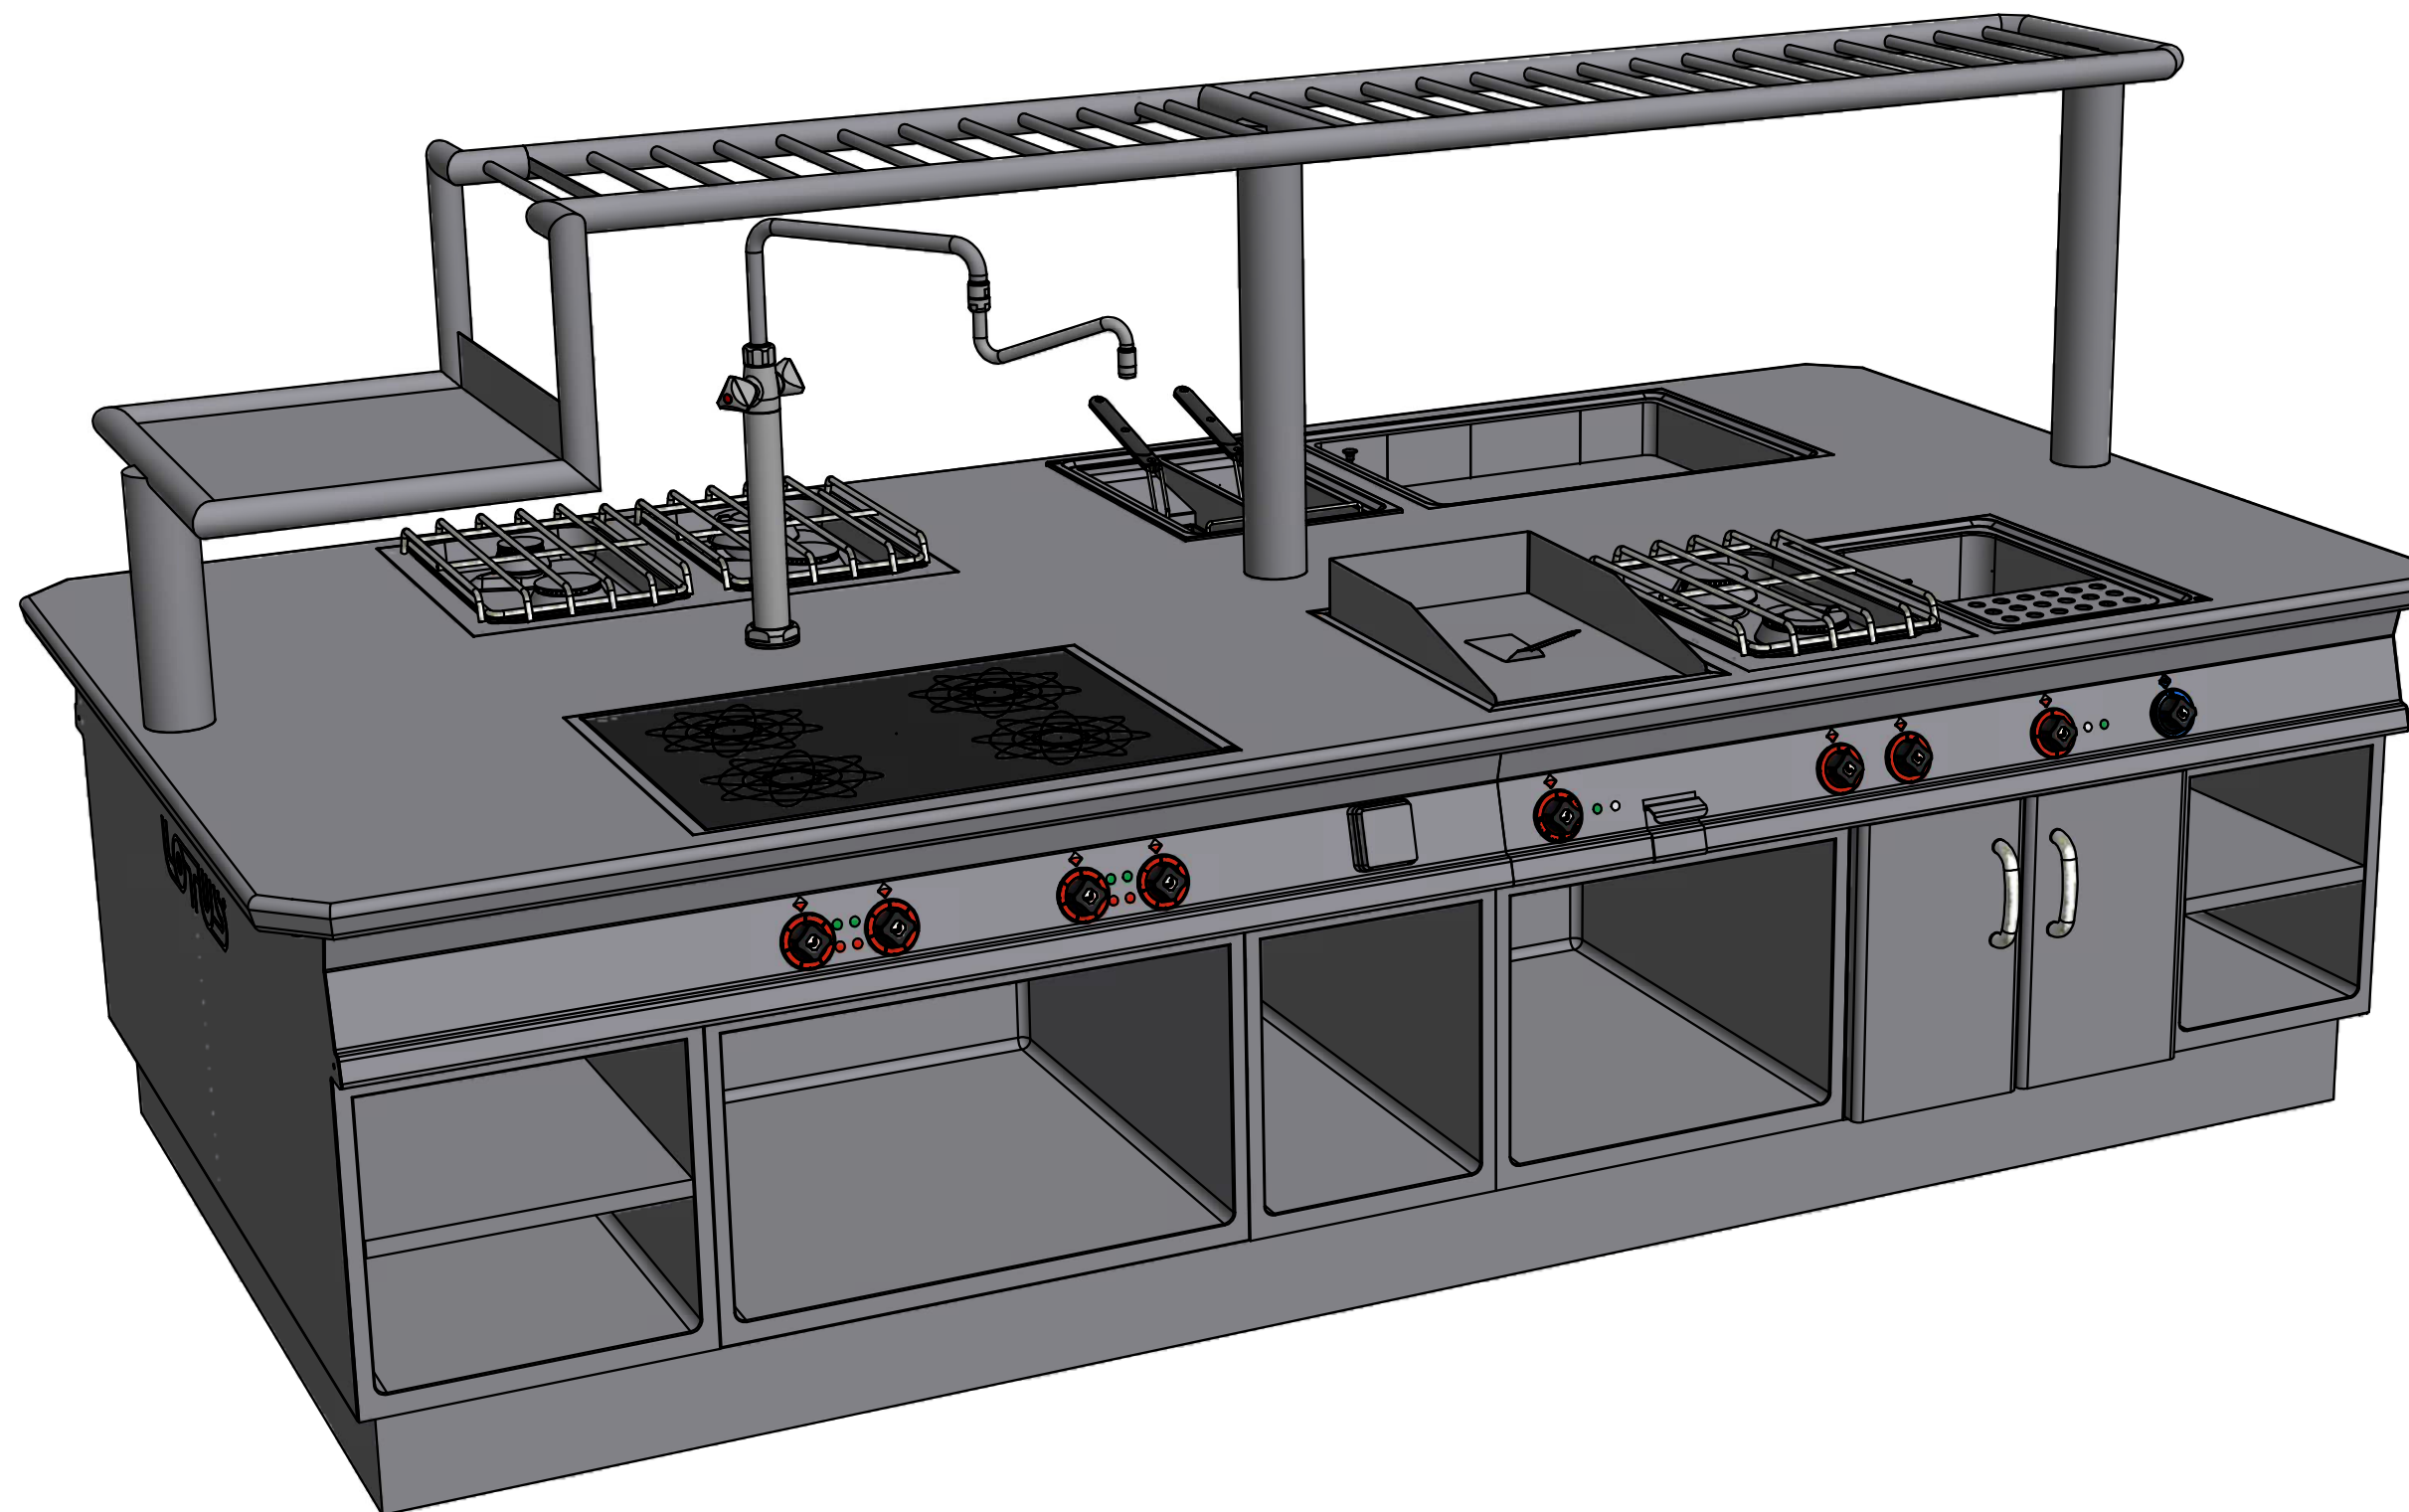




BIASIATO ERIK <i>Biasiato Erik</i>				LOTUS	
LAYOUT OFFICE CERTIFIED ISO9001				FOOD CATERIGN EQUIPMENT	
Data:	Scala:	Foglio:	Pag:		

WATER CONNECTION:
 1x cold water 1/2" M - pos 5
 1x cold water 1/2" M - pos CEAM
 1x hot water 1/2" M - pos CEAM

GAS CONNECTION:
 1x 1/2" M - pos 6
 1x 1/2" M - pos 4

WATER DRAIN:
 1x drain 1" F - pos 5

ELECTRICAL CONNECTION:
 1x cable 5x2,5mm2 - 8 KW - 400V~3N - pos 2
 1x cable 5x2,5mm2 - 12 KW - 400V~3N - pos 3
 1x cable 5x2,5mm2 - 7,8 KW - 400V~3N - pos 5
 1x cable 5x2,5mm2 - 4,5 KW - 400V~3N - pos 7
 1x cable 4x4mm2 - 20 KW - 400V~3 - pos 8
 1x cable 4x2,5mm2 - 4 KW - 400V~2N
 (for SL-600ET excluded)
 2x cable 3x2,5mm2 - electrical outlets 16A

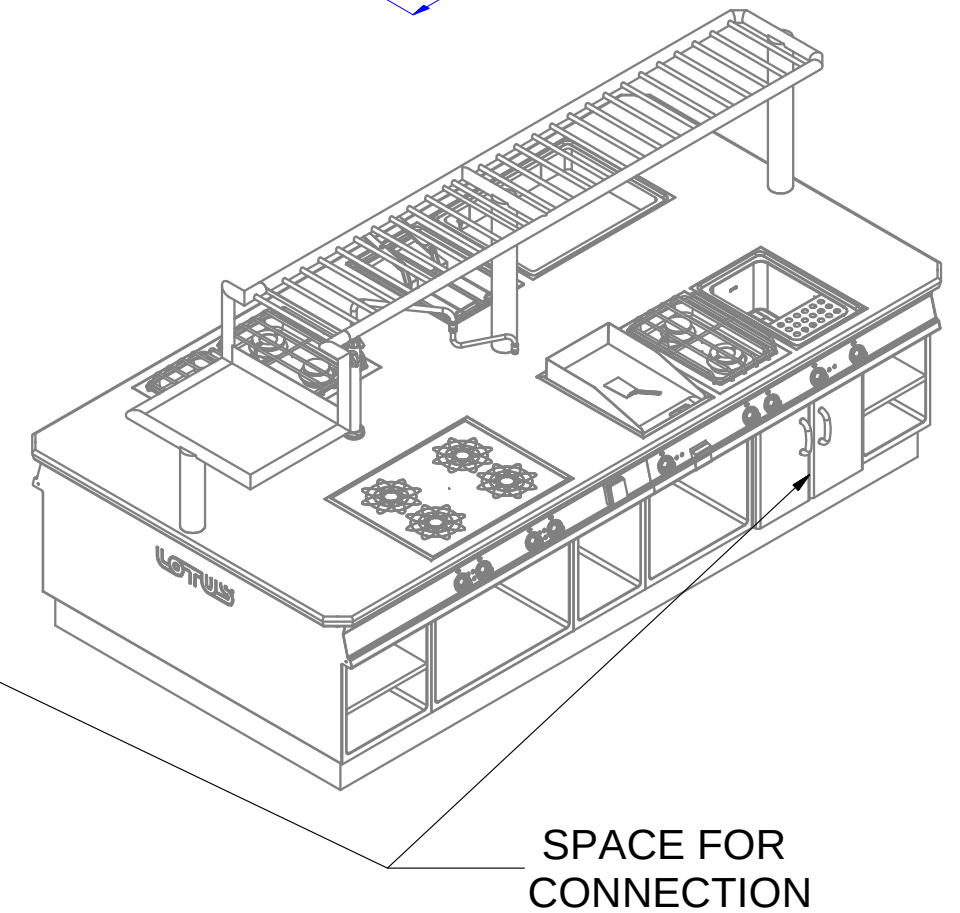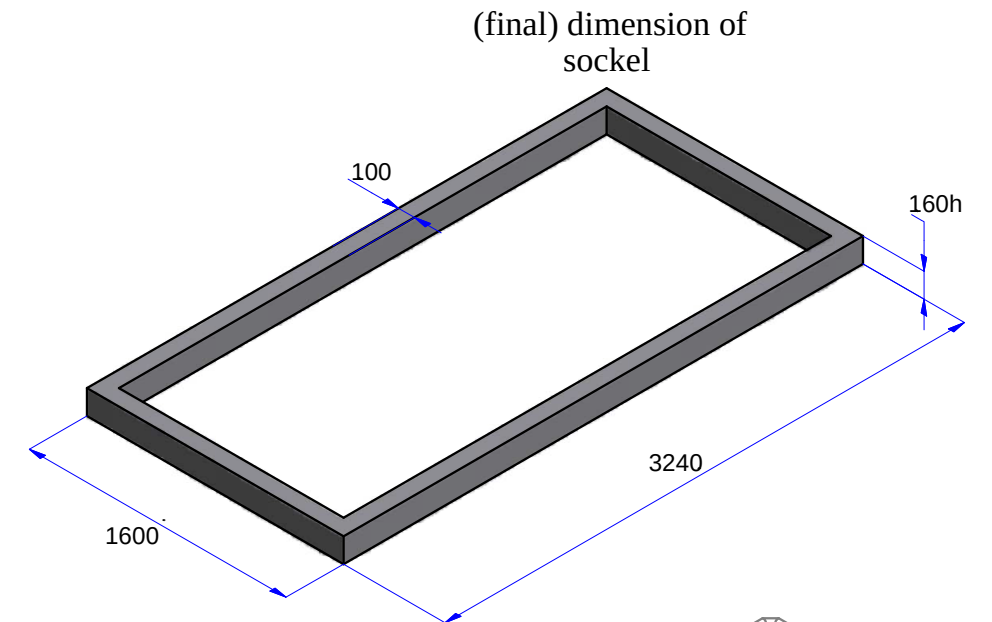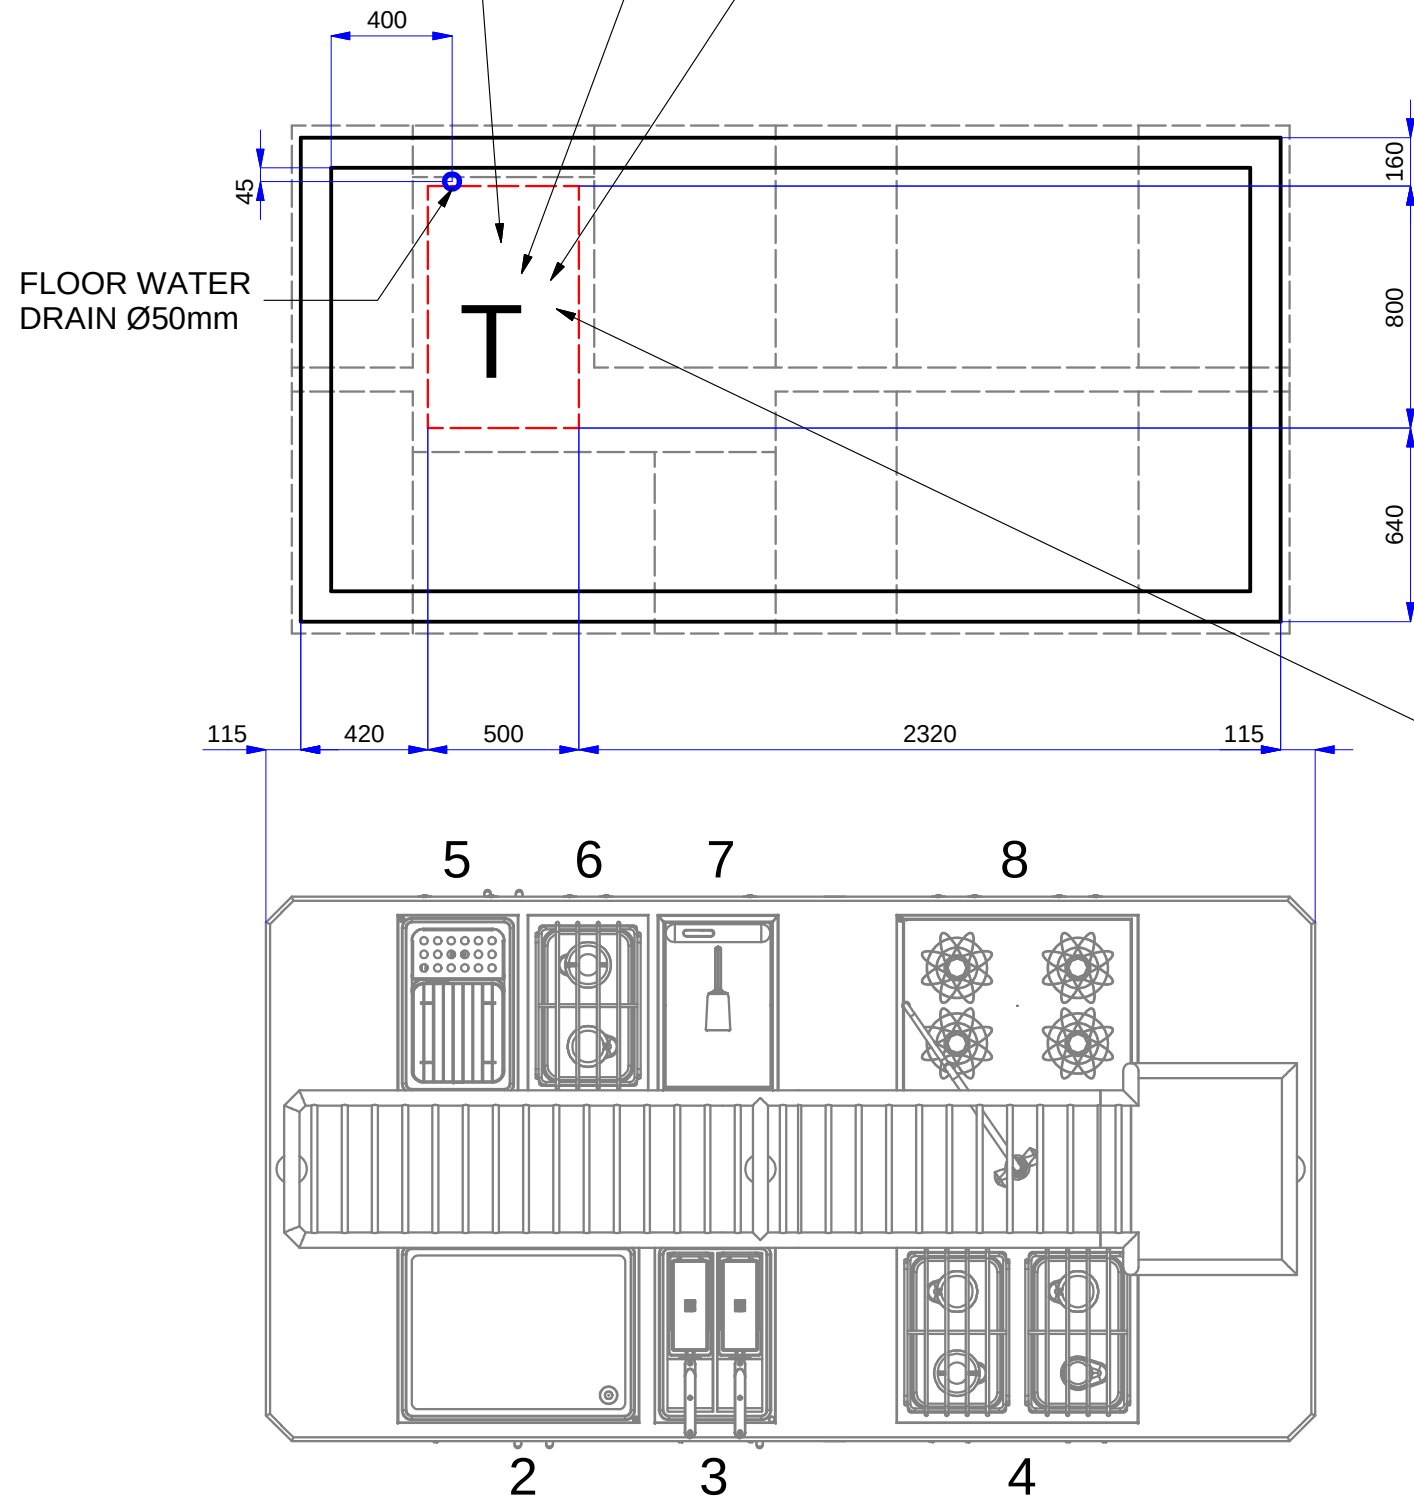

					
LAYOUT OFFICE CERTIFIED ISO9001				FOOD CATERIGN EQUIPMENT	
Data:	Scala:	Foglio:	Pag:		